


1 HARDIESOFFIT BEADED PORCH PANEL
BP1 SCALE = 1/16 : 1








A
BP1

EMBOSSING DETAIL

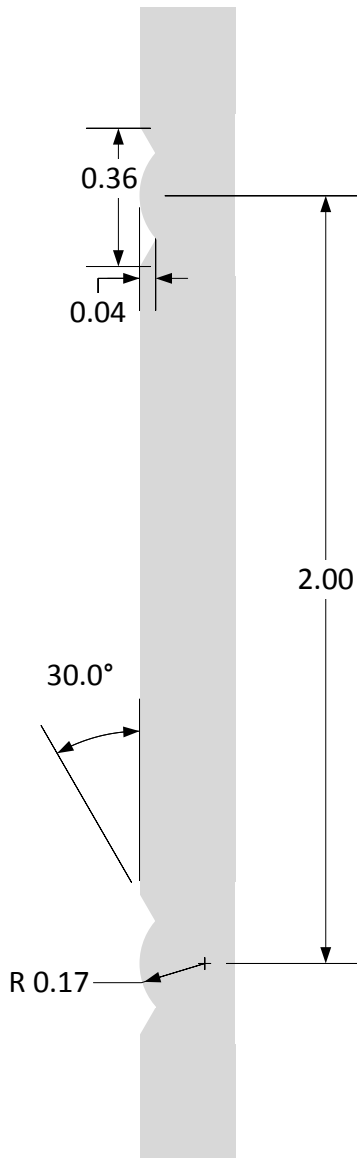


B
BP1


EMBOSSING TERMINATION

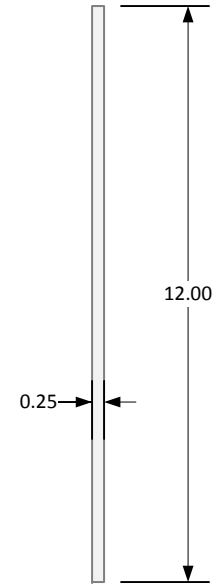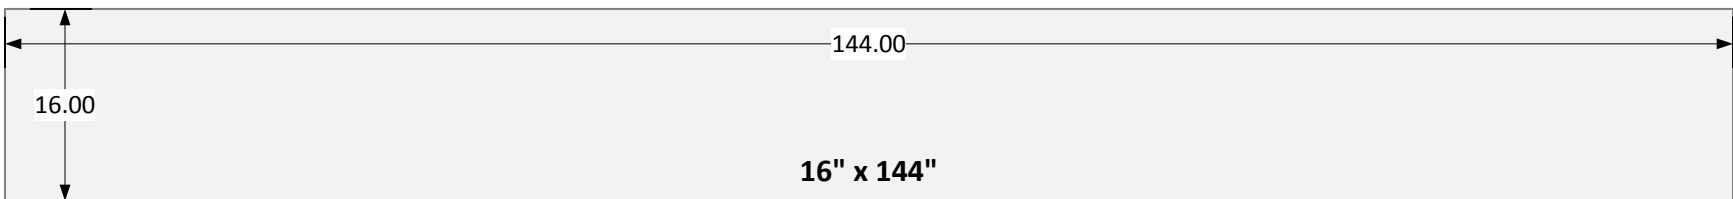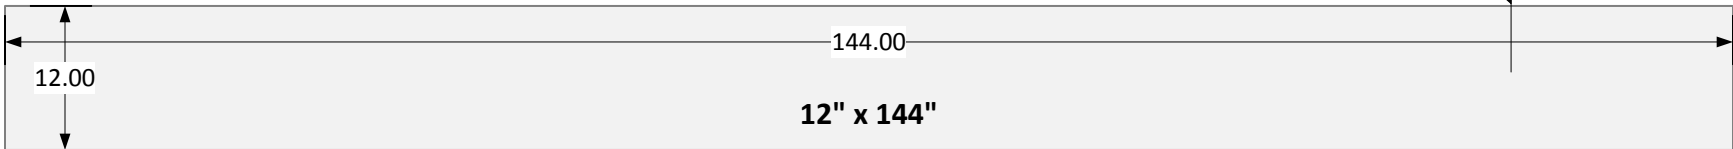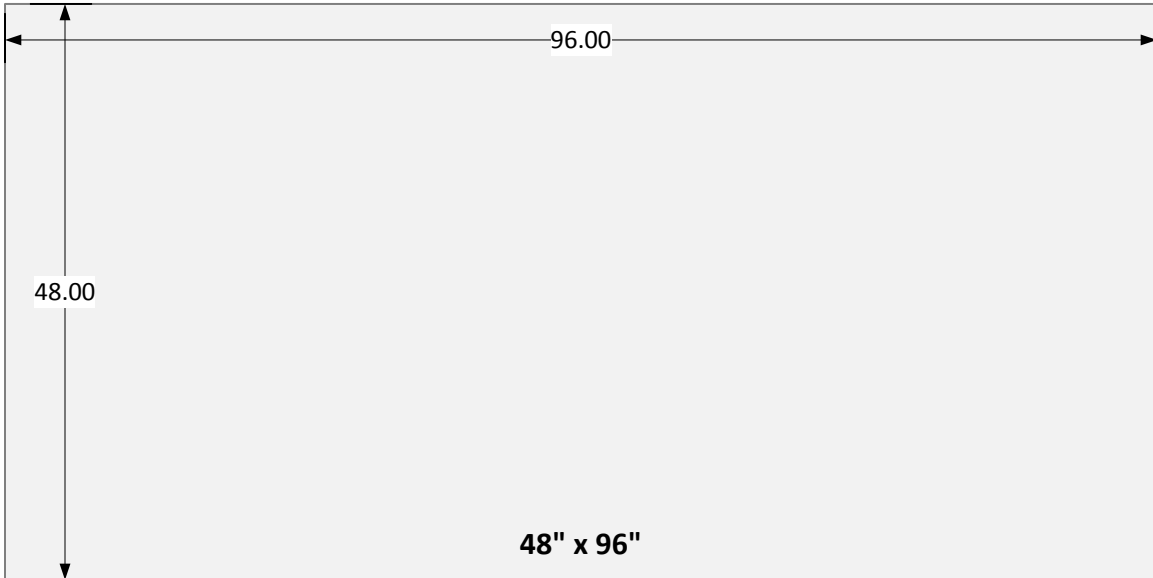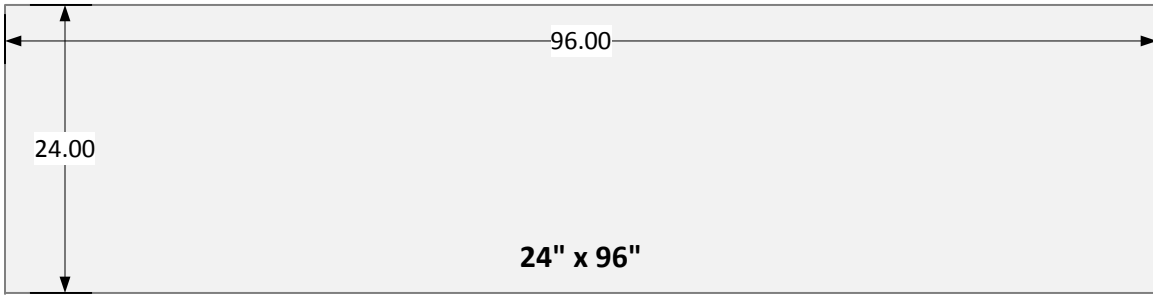


A
NV1 **PANEL SECTION**
SCALE = 1/4 : 1

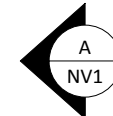


1
NV1 **NON-VENTED SMOOTH OR CEDARMILL HARDIESOFFIT PANEL**
SCALE = 1/16 : 1

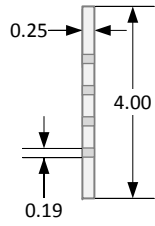

A PANEL SECTION
V1 SCALE = 1/4 : 1

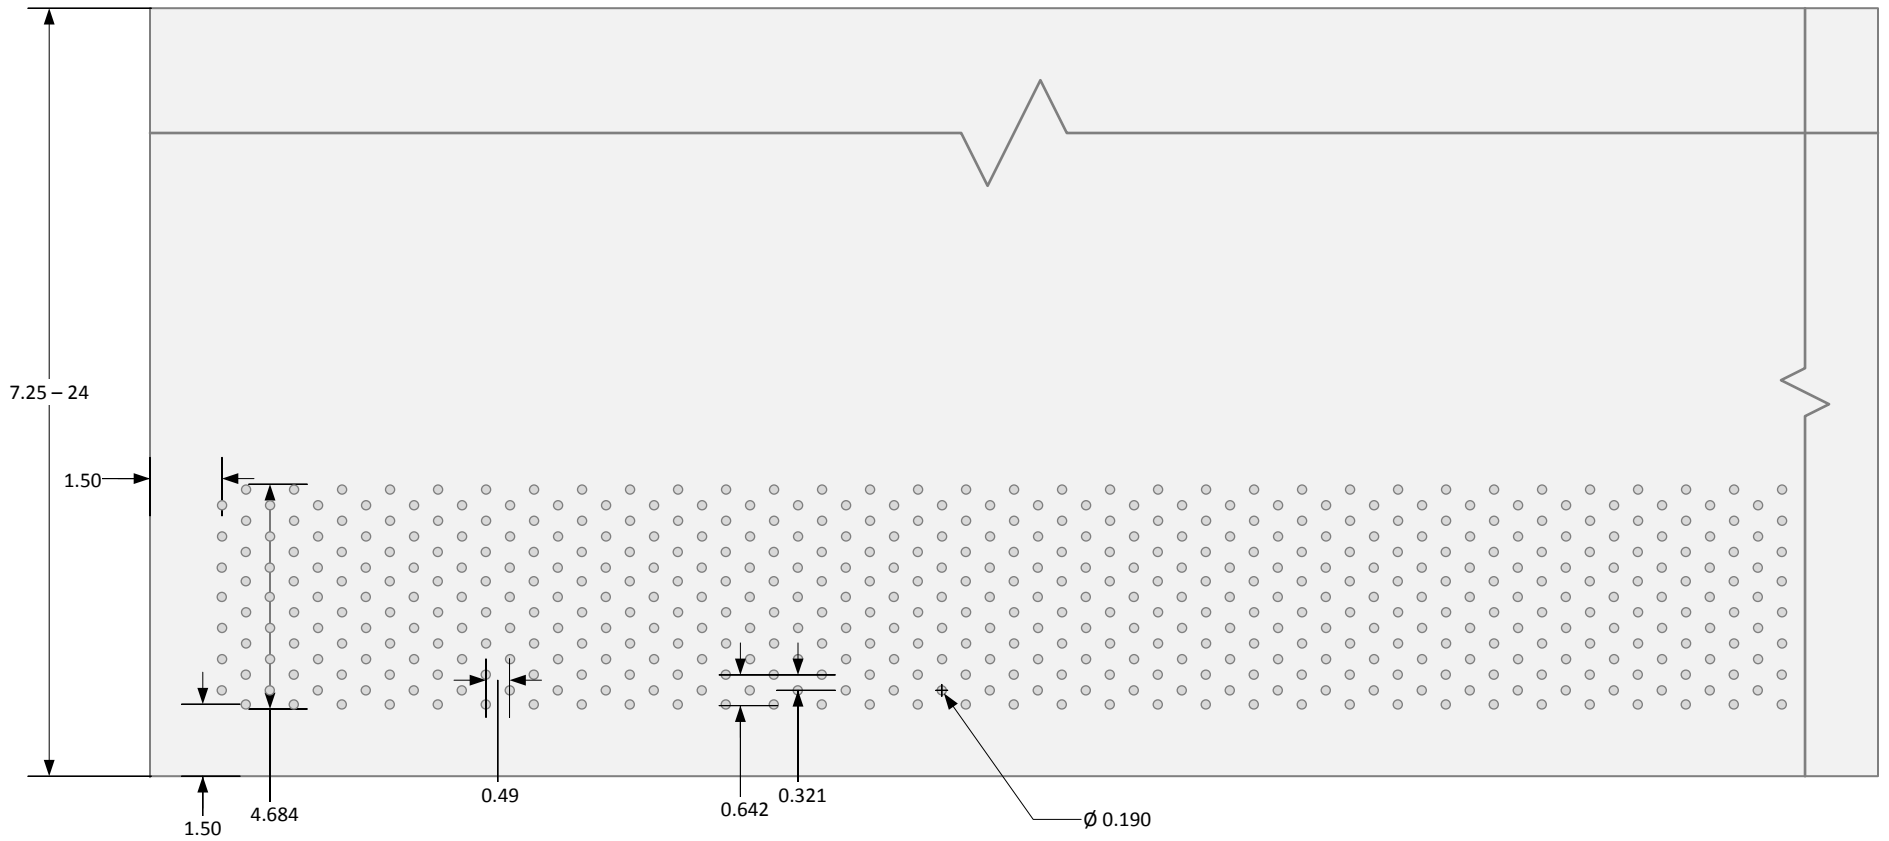

2 VENTED SMOOTH OR CEDARMILL HARDIESOFFIT PANEL
V1 SCALE = 1/4 : 1

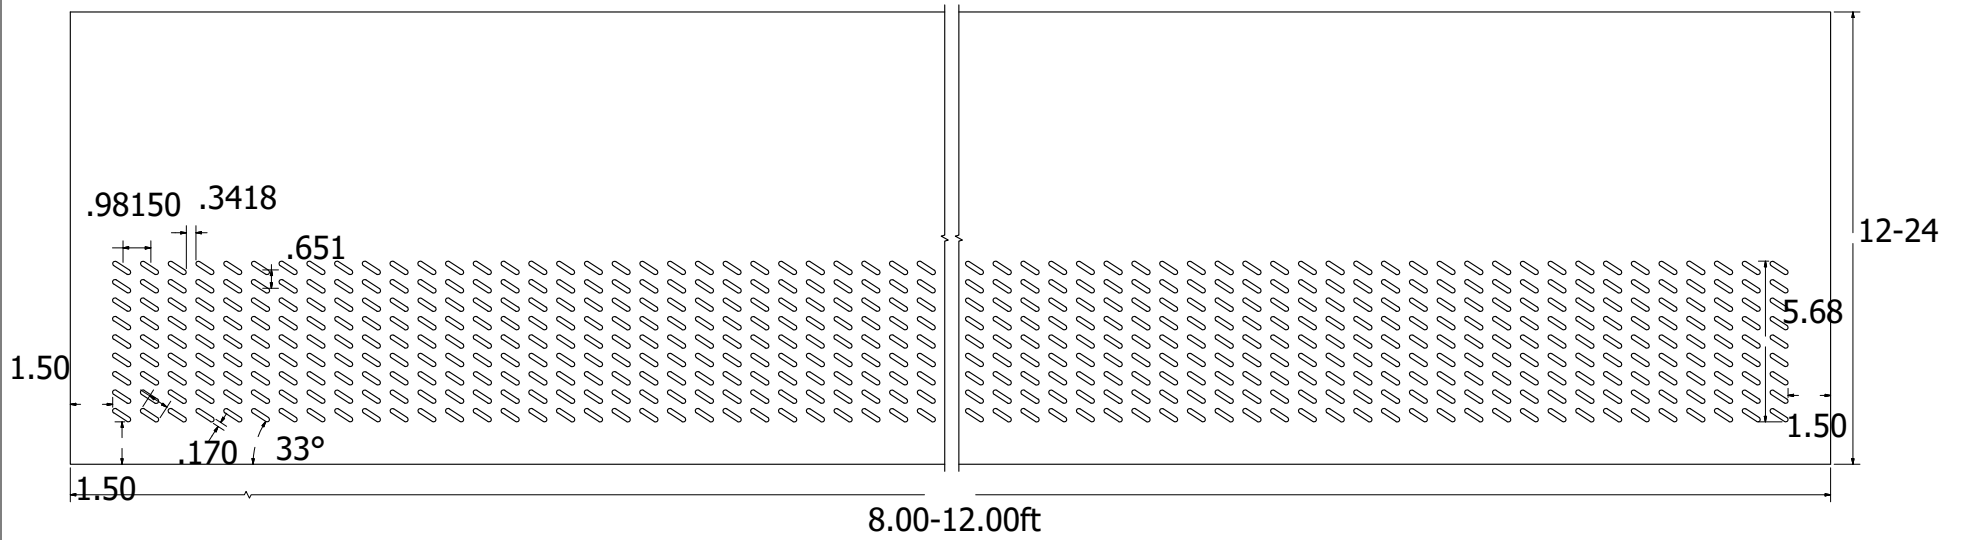

2
 V1

VENTEDPLUS SMOOTH OR CEDARMILL HARDIESOFFIT PANEL
 SCALE = 1/4 : 1